


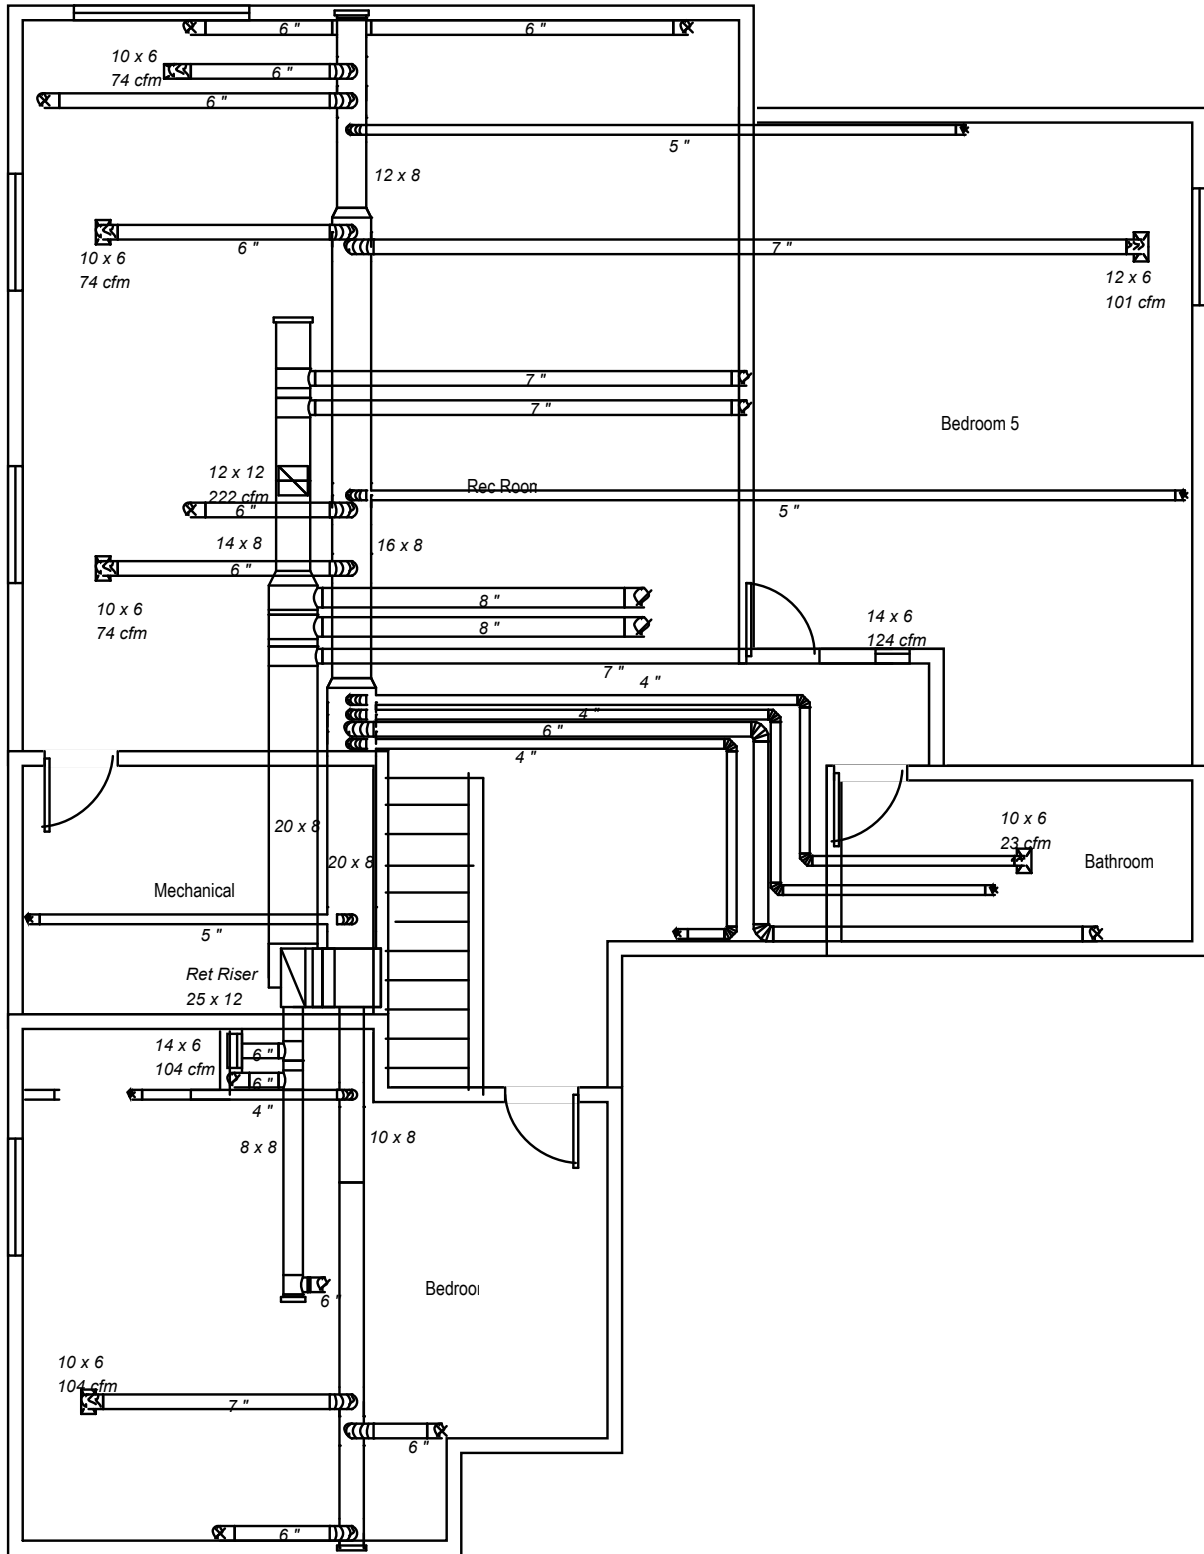

Basement



Job #: 4341 W. Schilling St.
Performed by Rockview Designs (MM) fo

Jackson Contracting
4341 W. Schilling St.
Severance, Co

Rockview Designs

Scale: 1 : 79

Page 1

Comfort Builder by Wrightsoft


19.0.15 RSU30090

2020-Apr-12 09:10:05

...es\Sample Ranch\Sample Ranch.rup



Main Level

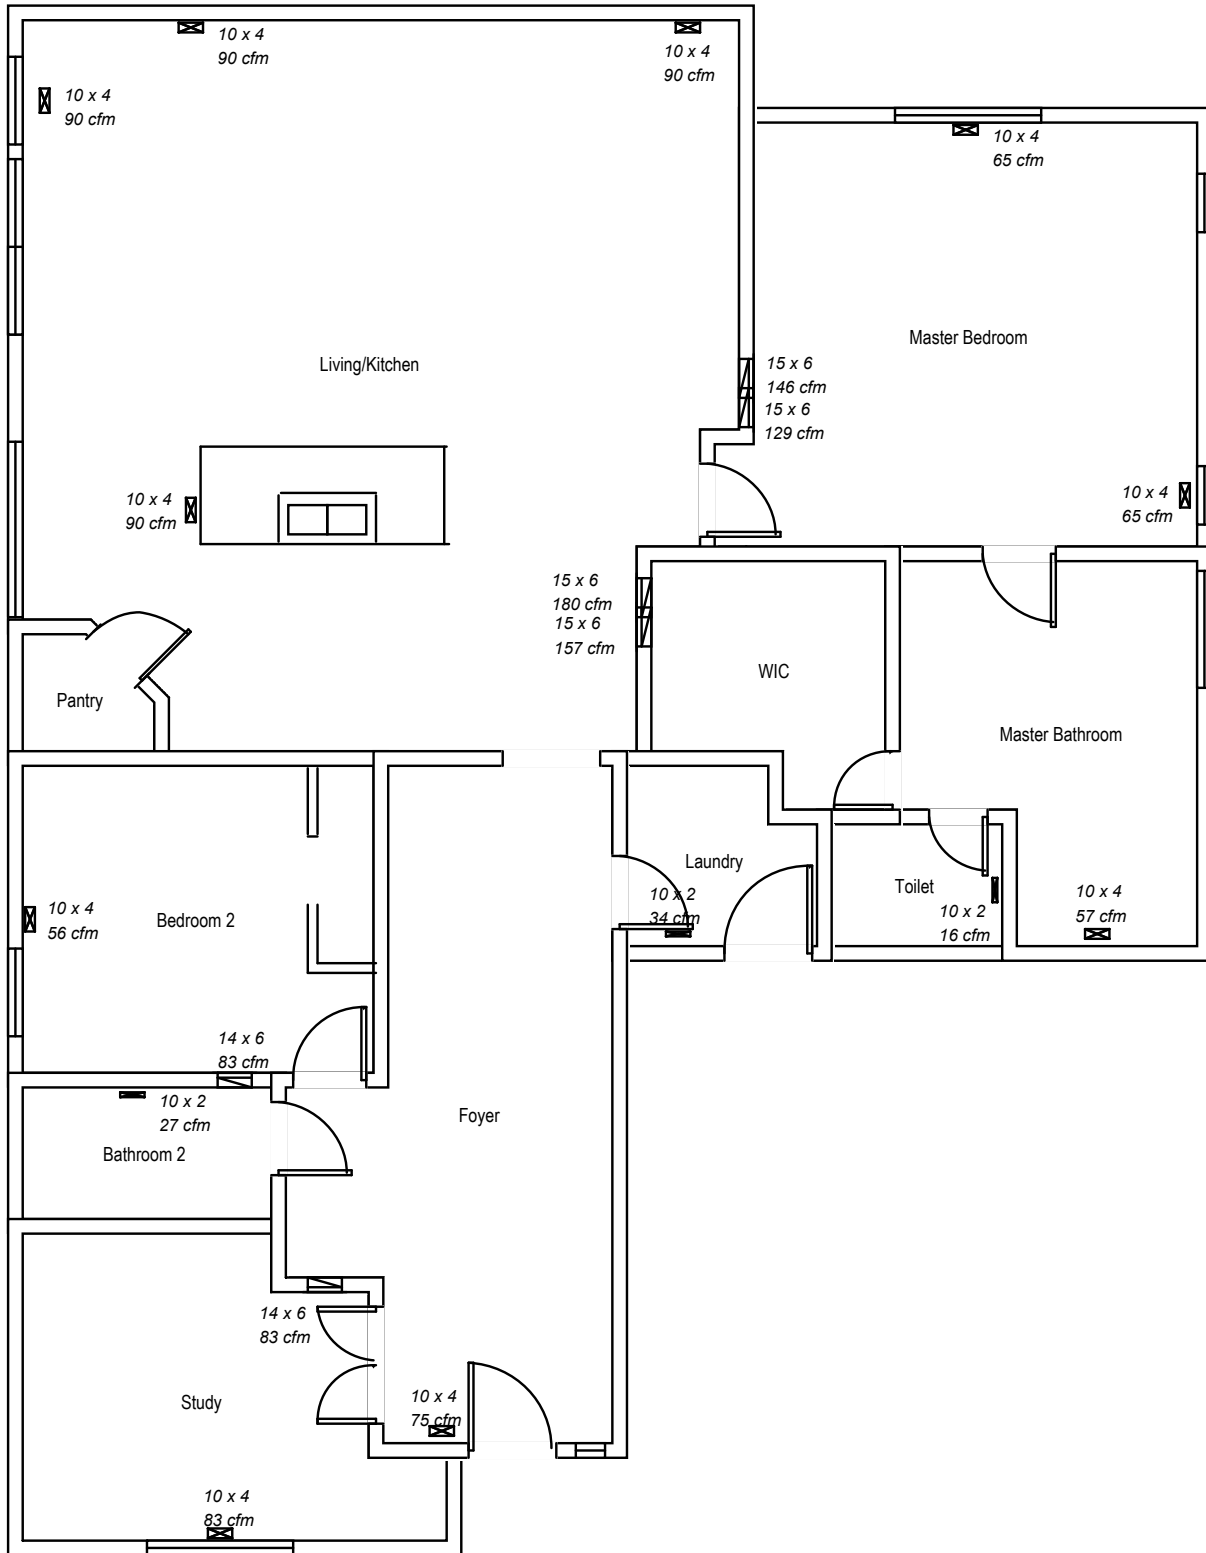

Job #: 4341 W. Schilling St.
Performed by Rockview Designs (MM) fo
 Jackson Contracting
 4341 W. Schilling St.
 Severance, Co

Rockview Designs

Scale: 1 : 79
 Page 2
 Comfort Builder by Wrightsoft
 19.0.15 RSU30090
 2020-Apr-12 09:10:05
 ...es\Sample Ranch\Sample Ranch.rup